
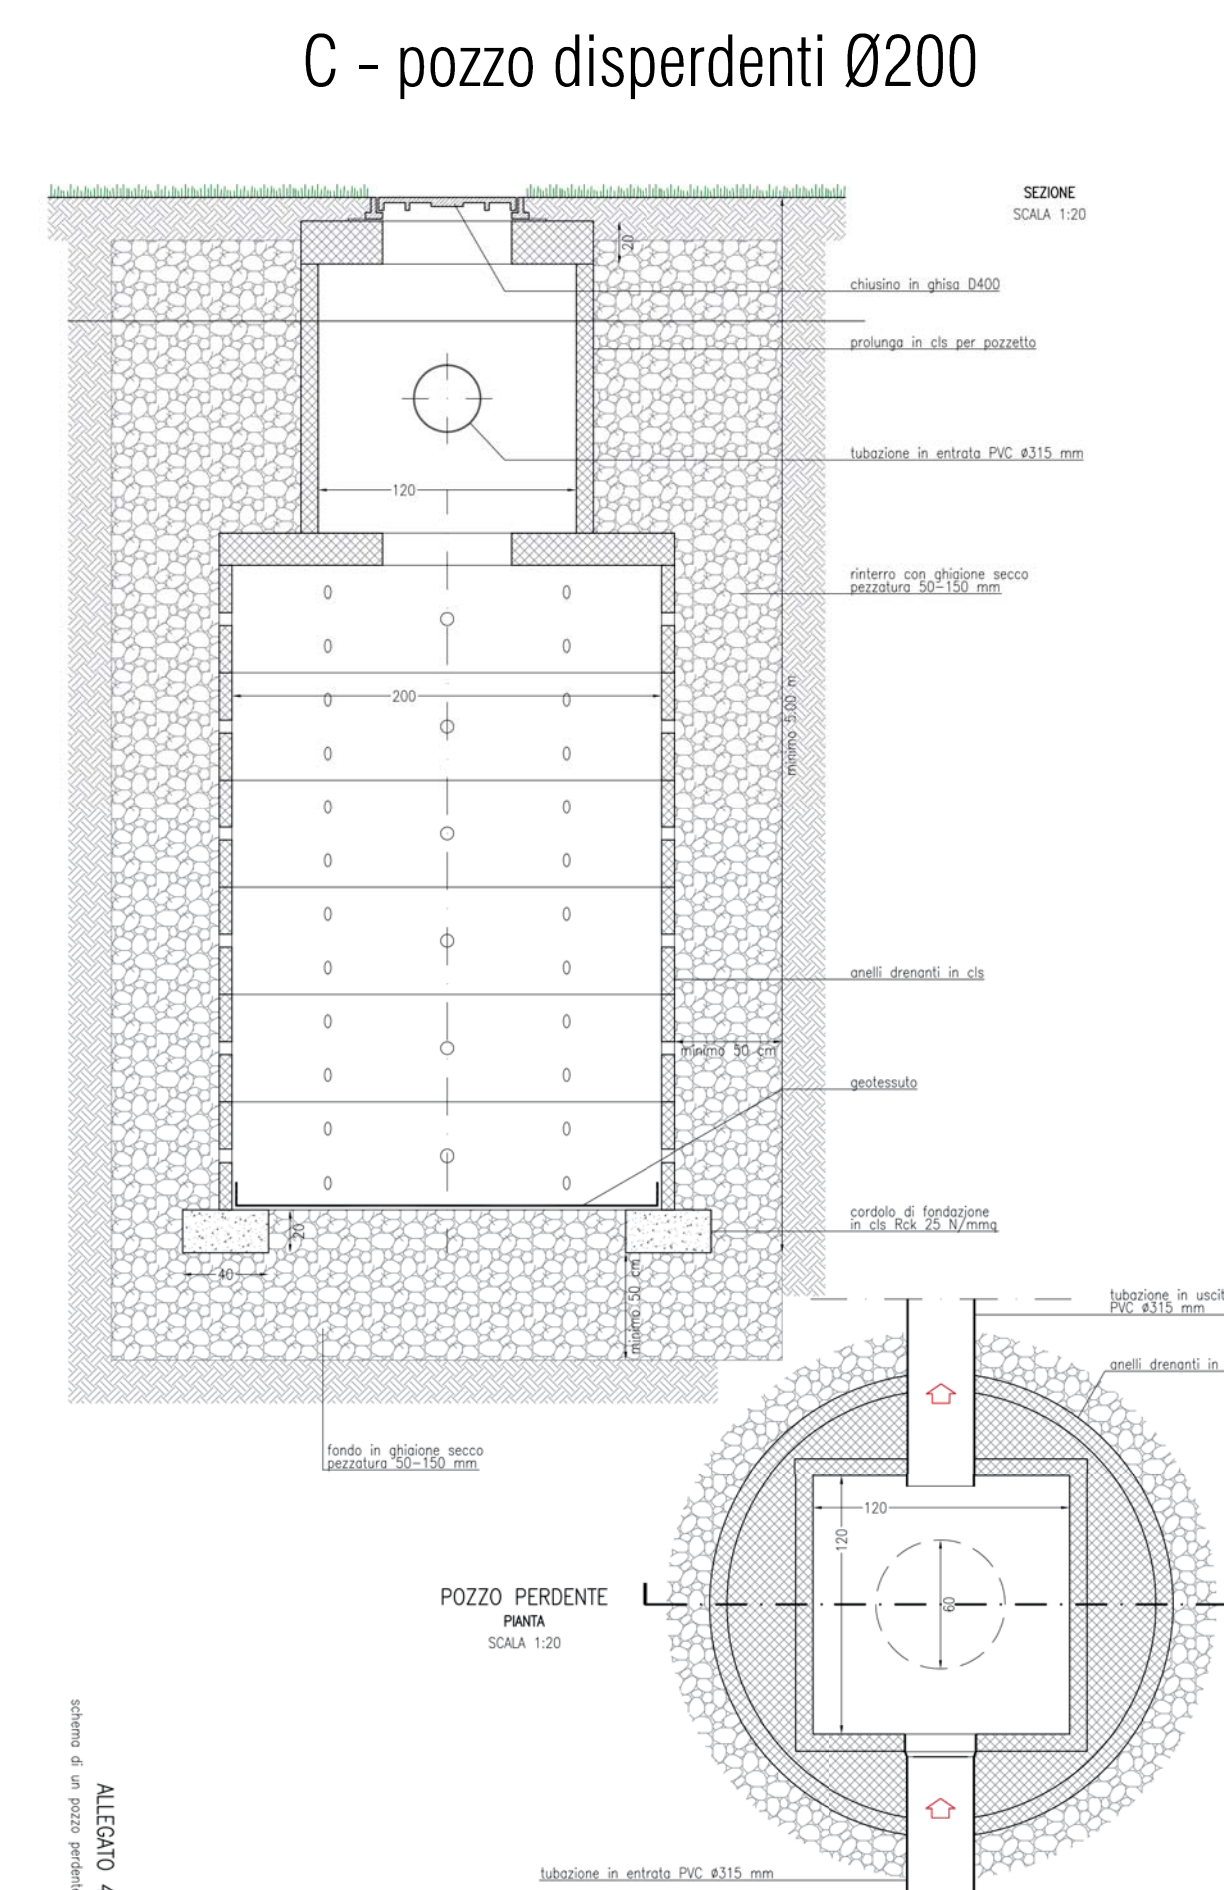


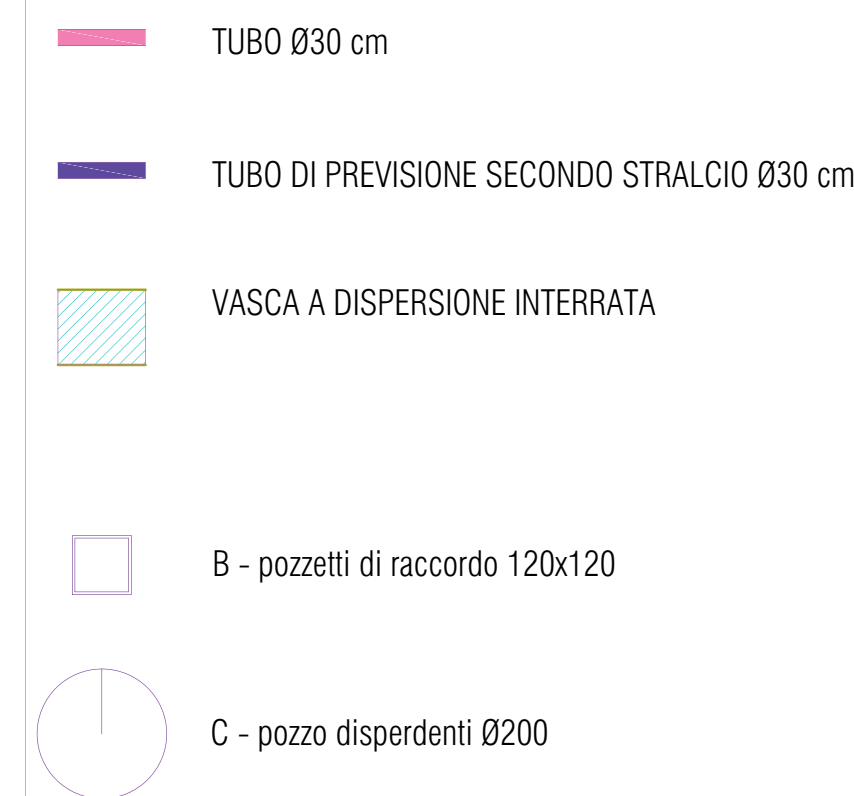

bfA+
architettura design ingegneria

www.bfplus.it
info@bfplus.it

via mon. paride arico 25 - 31046 oderzo tv
t. +39 0422 207075 - f. +39 1782745792